




DOVER DISTRICT COUNCIL
15 FEB 2008
PLANNING SECTION

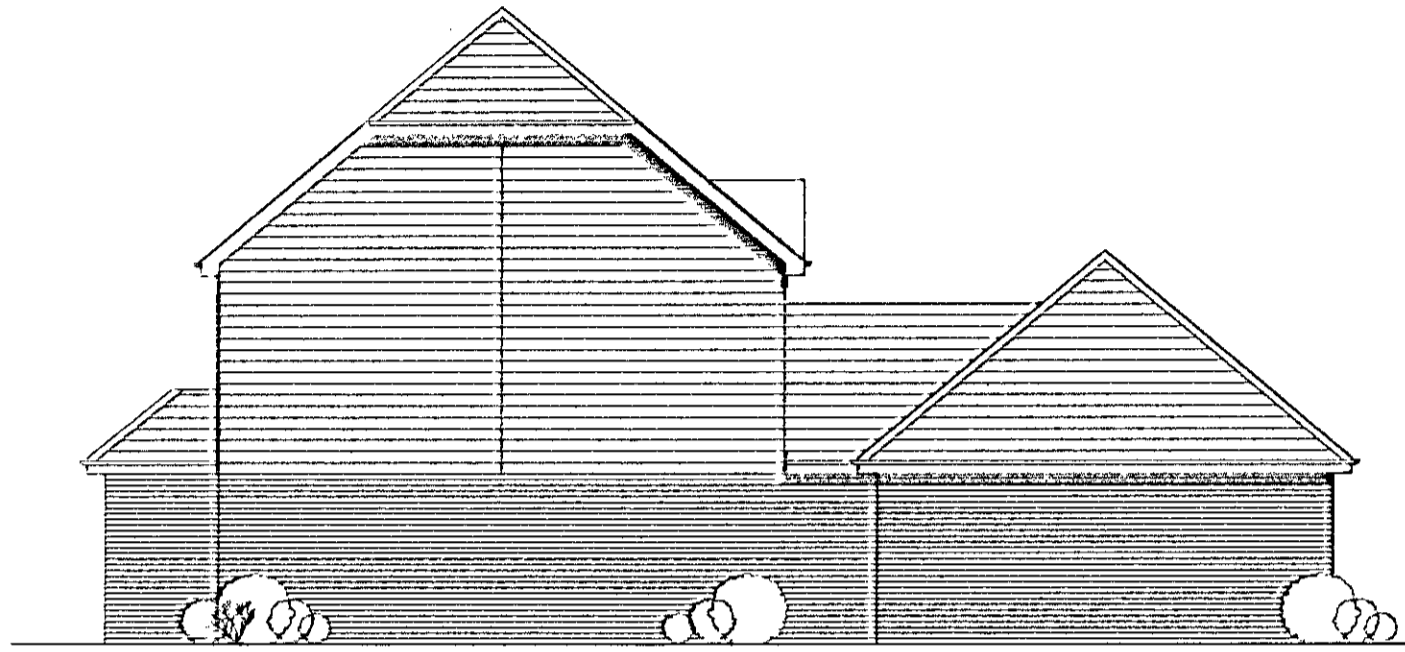


North East

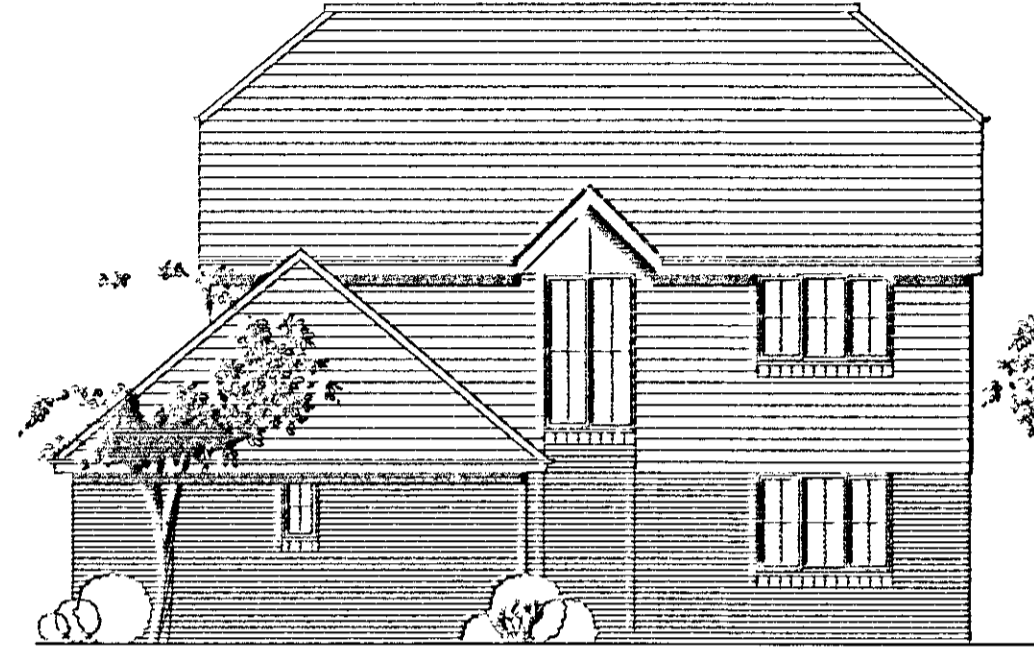


Front elevation Plot 3

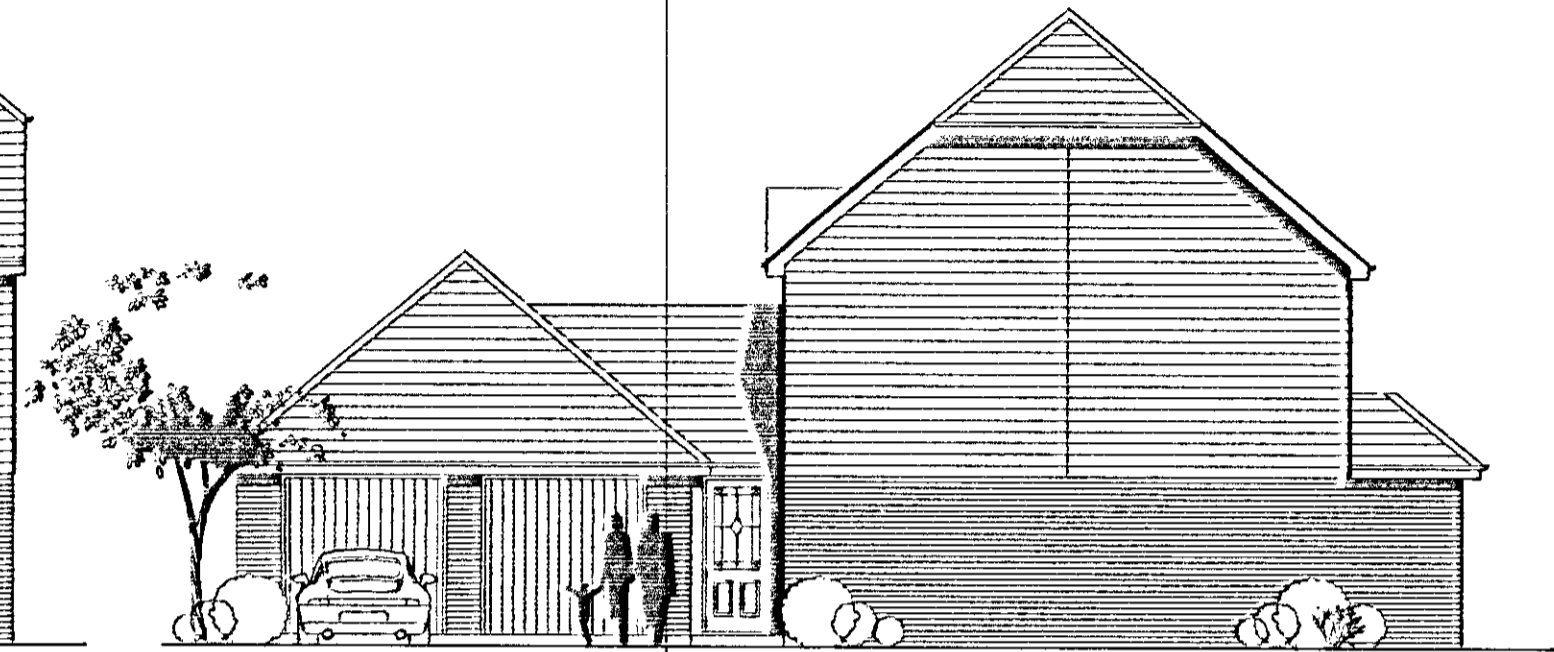


South West

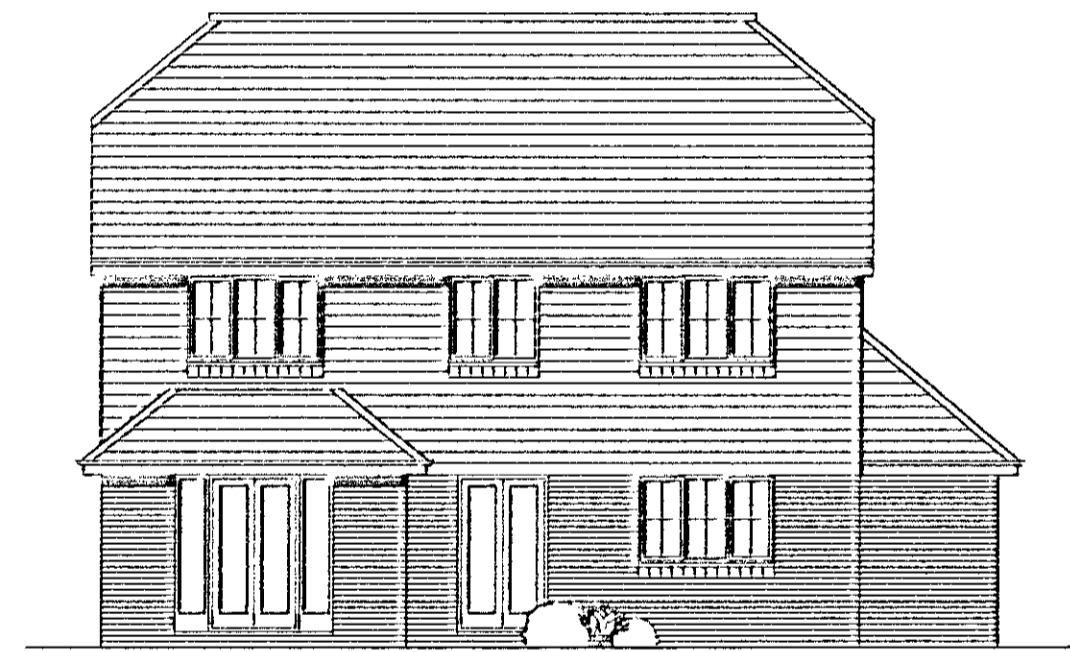

Rear

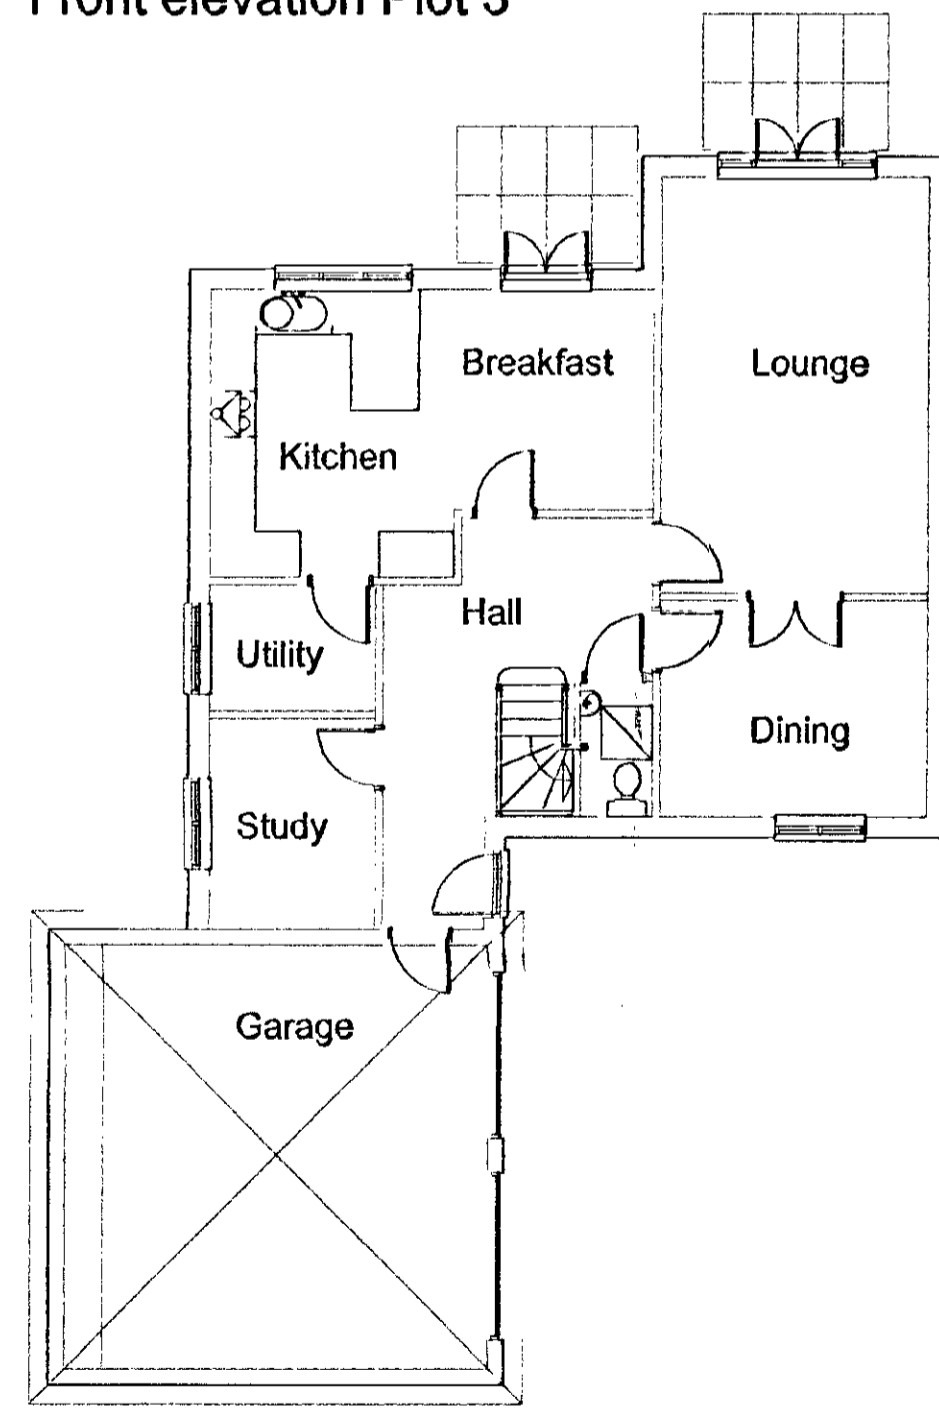

Ground floor

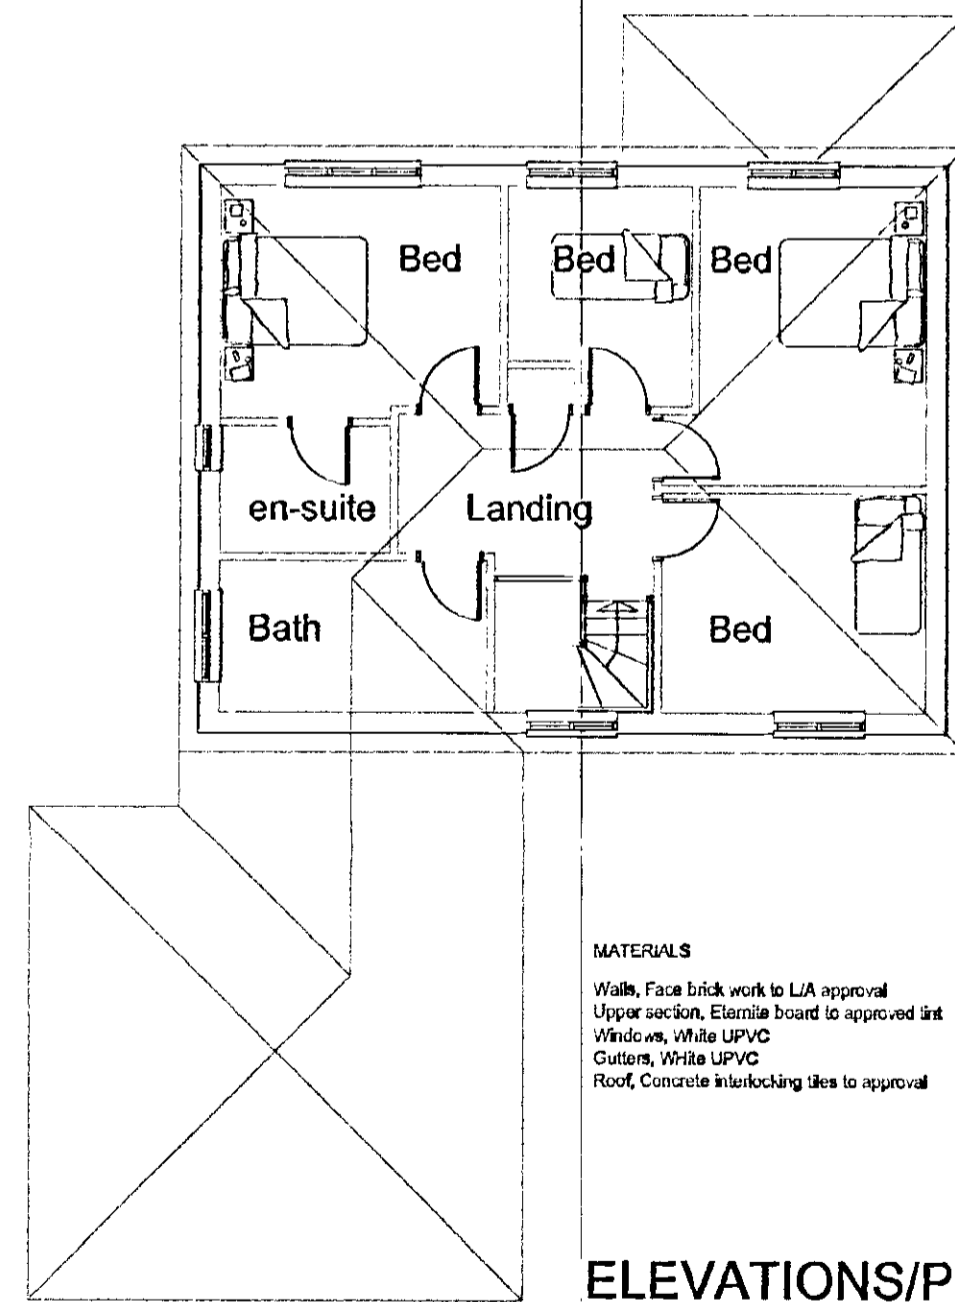

First floor

SUPERSEDED

MATERIALS

Walls, Face brick work to LIA approval
Upper section, Etamila board to approved list
Windows, White UPVC
Gutters, White UPVC
Roof, Concrete interlocking tiles to approval

ELEVATIONS/PLANS PLOT 3

Proposed Development, Site of Chequers Pub, West Hougham, Kent	01304 619333 01304 611539 E - mal@engr-arj.co.uk
ELEVATIONS PLOT 3	ARCHITECTURE - PLANNING - SURVEYING - CONTRACT MANAGEMENT The Old School, School Road, Elmstone, Kent OX14 0SL
DOVER BUILDING AND PROPERTY MAINTENANCE	
SCALE DATE DRAWING REVISION	1/100 Aug 07 04/09/2007 N/A

S
U
P
E
R
S
E
D
E
D